



3000

2000

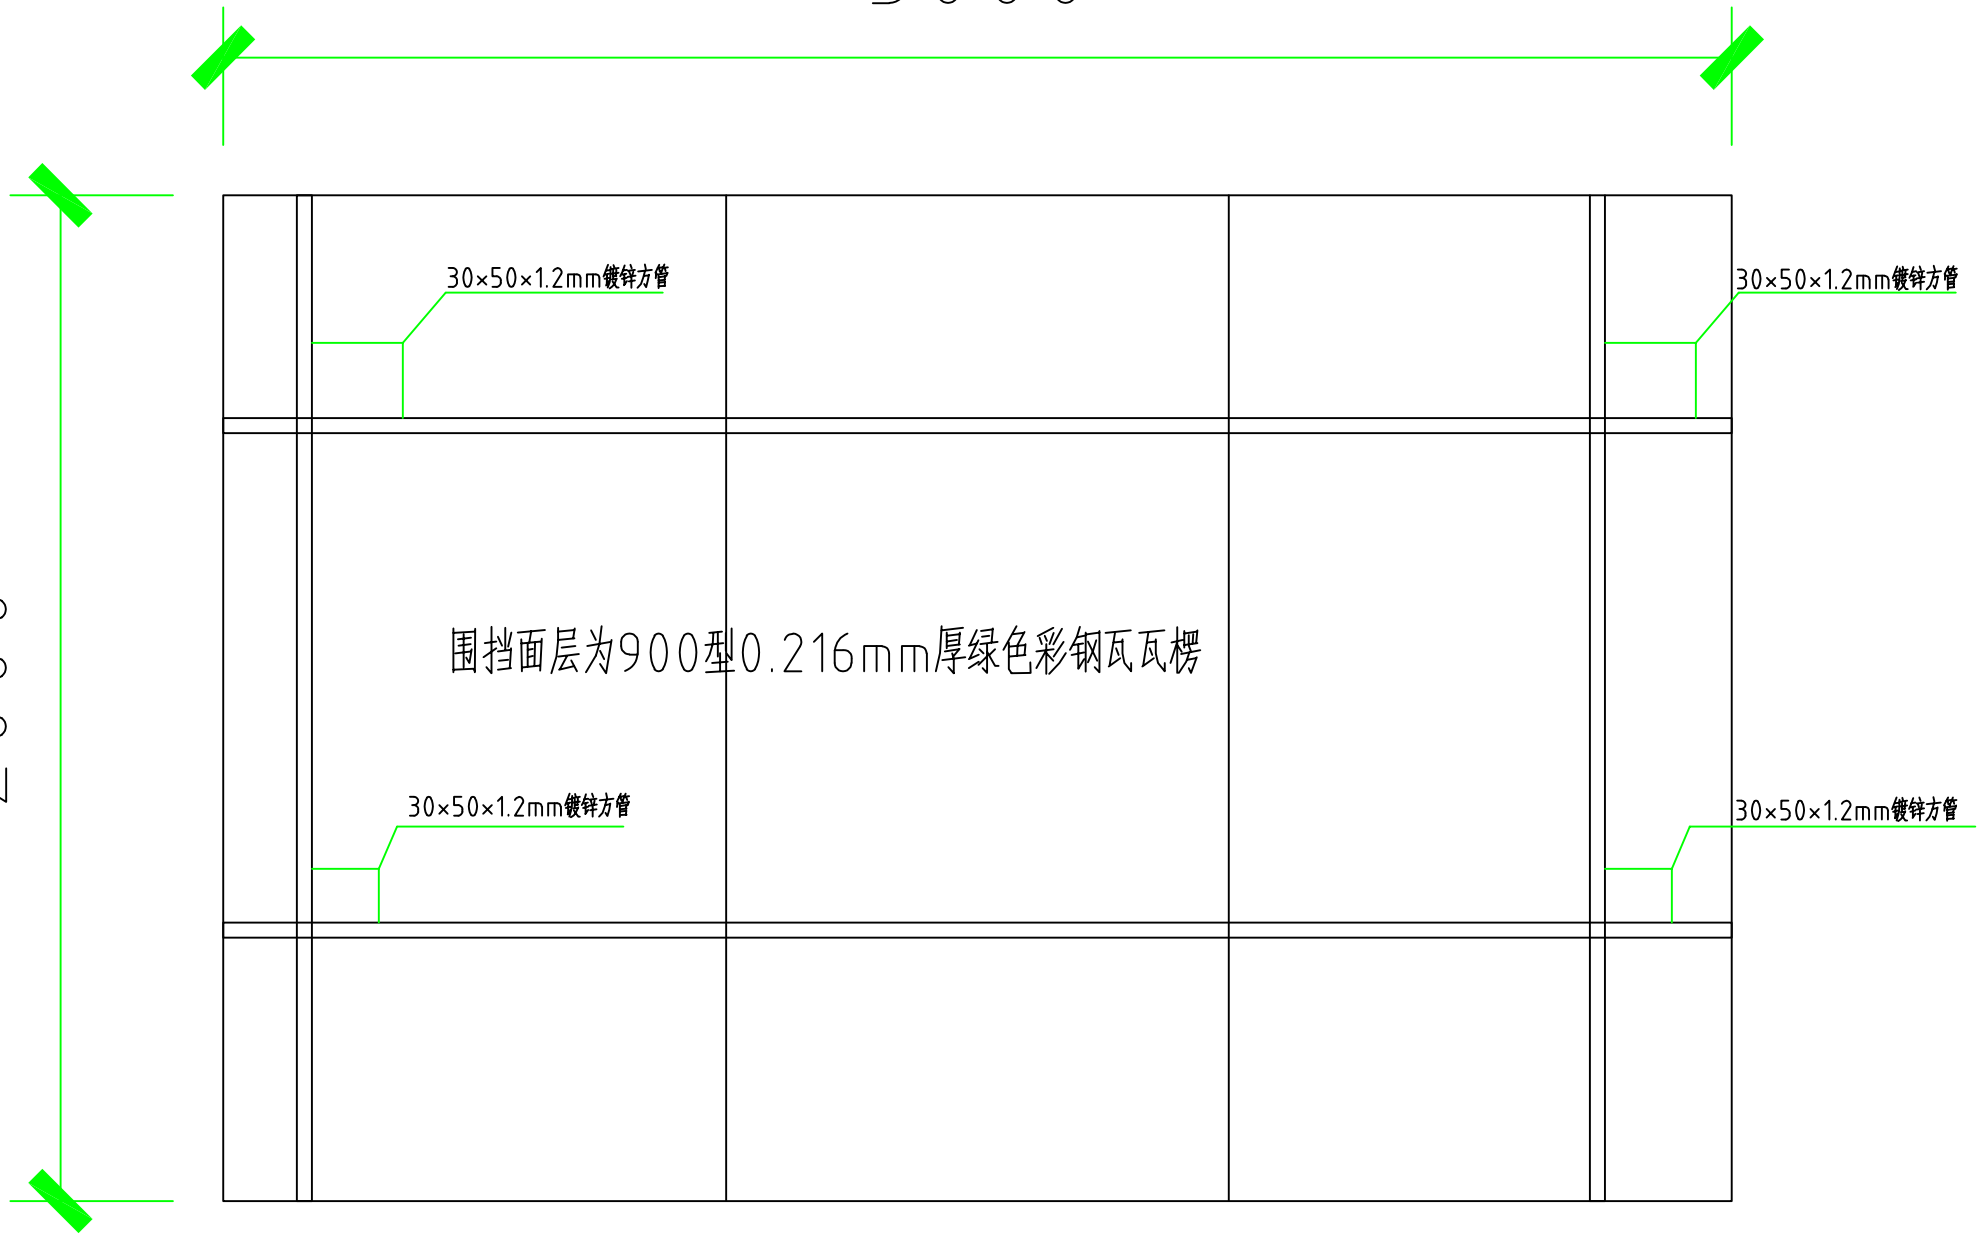

围挡平面图

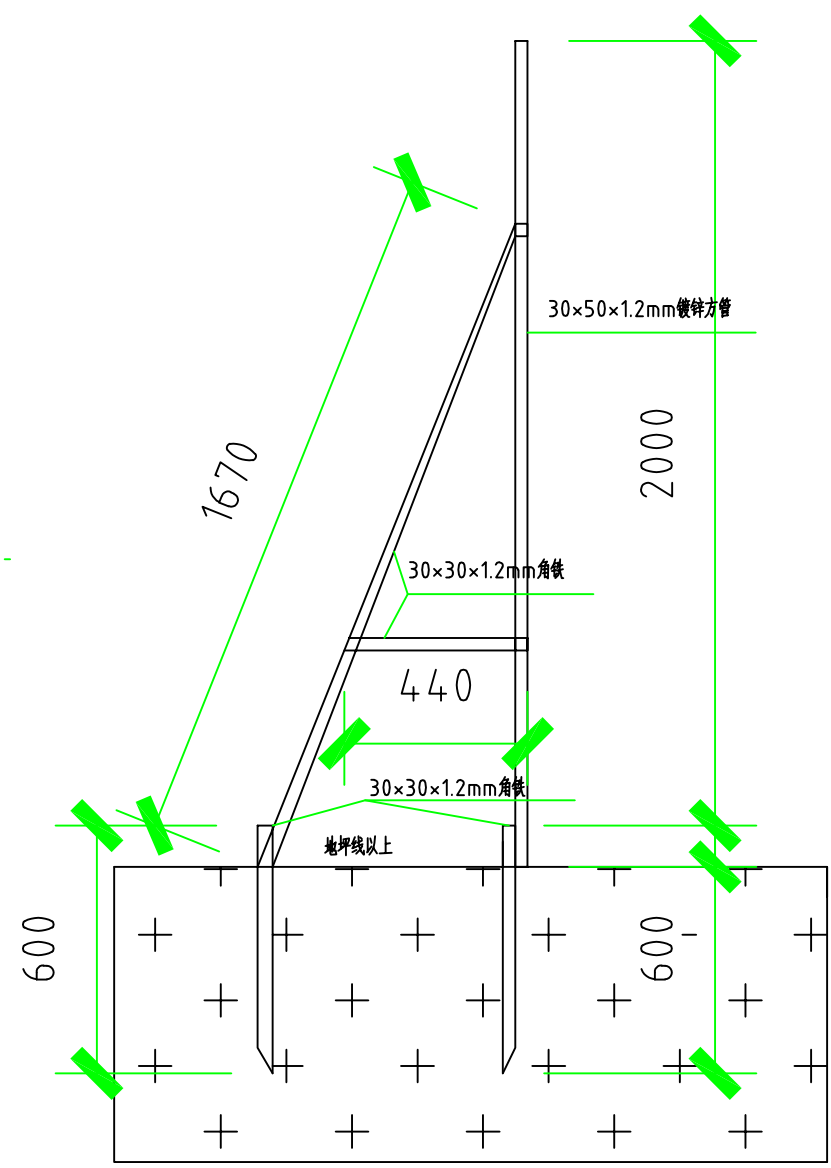

围挡基础图